


NO. 5

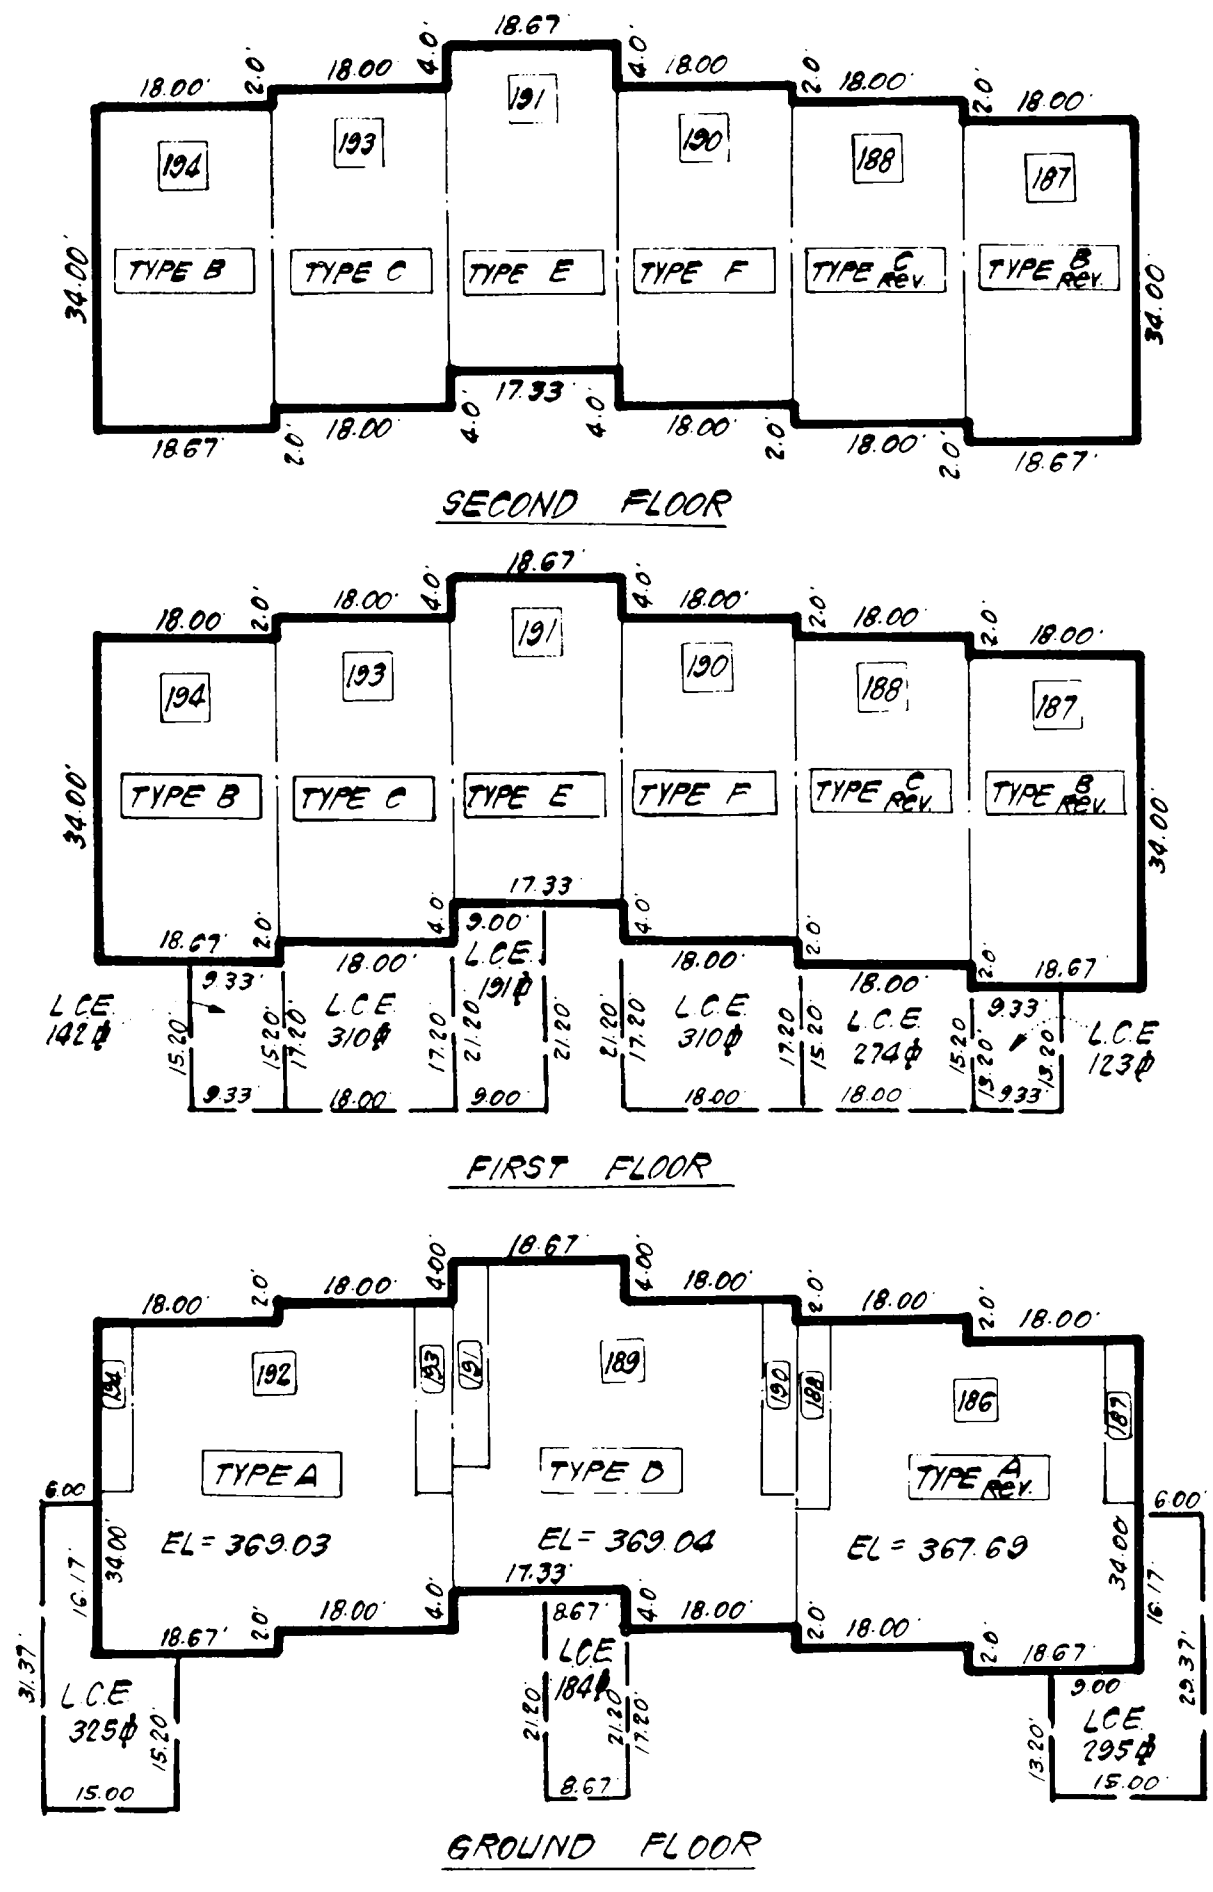


**BUILDING NUMBER 26**  
SCALE: 1"=20'

Note Dimensions shown hereon are to be to the Exterior Surfaces of all Walls

CONDOMINIUM PLAT  
**GREENCASTLE MANOR**  
**CONDOMINIUM NO. 2**  
 SHOWING PHASE 1 AND IN GENERAL TERMS THE OUTLINES OF  
 LANDS, BUILDINGS AND COMMON ELEMENTS OF PHASES (1 THRU 22)  
 5TH ELECTION DISTRICT  
 MONTGOMERY COUNTY, MARYLAND  
 SCALE: 1"=20' DATE: SEPT, 1982

CLARK, FINEFROCK & SACKETT  
 ENGINEERS - PLANNERS - SURVEYORS  
 11315 LOCKWOOD DRIVE  
 SILVER SPRING, MARYLAND 20904

Sheet 5 of 5

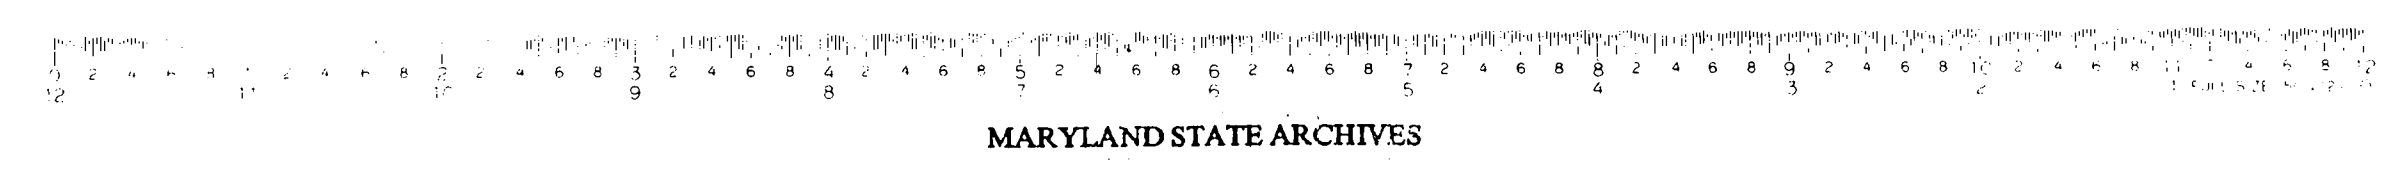

MARYLAND STATE ARCHIVES